



LEGEND

- JOB REFERENCES**
- 1 JOB #232-7 CONTRACT #1
 - 2 JOB #232-14 CONTRACT #2
 - 3 JOB #232-4 CONTRACT #1 ALT. BID
 - 4 JOB #232-32 CONTRACT #2
 - 5 JOB #232-34 CONTRACT #2
 - 6 JOB #232-40 CONTRACT #2
 - 7 JOB #232-7 CONTRACT #2
 - 8 JOB #23-30 CONTRACT #3
 - 9 JOB BFB-100
 - 10 JOB ER-0014
 - 11 JOB ER-0914
 - 12 CM 119
- DESIGN ENGINEER**
- T C B INC. DRAWINGS
T C B INC. DRAWINGS
T C B INC. DRAWINGS
T C B INC. DRAWINGS
T C B INC. DRAWINGS
T C B INC. DRAWINGS
T C B INC. DRAWINGS
T C B INC. DRAWINGS
BINKLEY & HOLMES DRAWINGS
BROWN & ROOT DRAWINGS
BROWN & ROOT DRAWINGS
KELLOGG BROWN & ROOT DRAWINGS
- COLOR CODES**
- PCCP - BLUE
AC PIPE - GREEN
STEEL CYLINDER RCP - RED
PVC - VIOLET
DUCTILE IRON - BROWN
BAR WRAPPED STEEL CYLINDER PIPE

SYMBOL LEGEND

- EXISTING PIPELINE
CUSTOMER PIPELINE
- FLOW ARROW
REDUCER
NORMALLY OPEN BUTTERFLY VALVE
NORMALLY CLOSED BUTTERFLY VALVE
BUTTERFLY VALVE IN VERTICAL POSITION
NORMALLY OPEN GATE VALVE
NORMALLY CLOSED GATE VALVE
HYDRAULIC ACTUATED VALVE
ELECTRIC ACTUATED VALVE
PNEUMATIC ACTUATED VALVE
WATER ACTUATED REGULATOR VALVE
FLOW METER
SURGE RELIEF VALVES
VALVE TAG NUMBER

VICINITY MAP

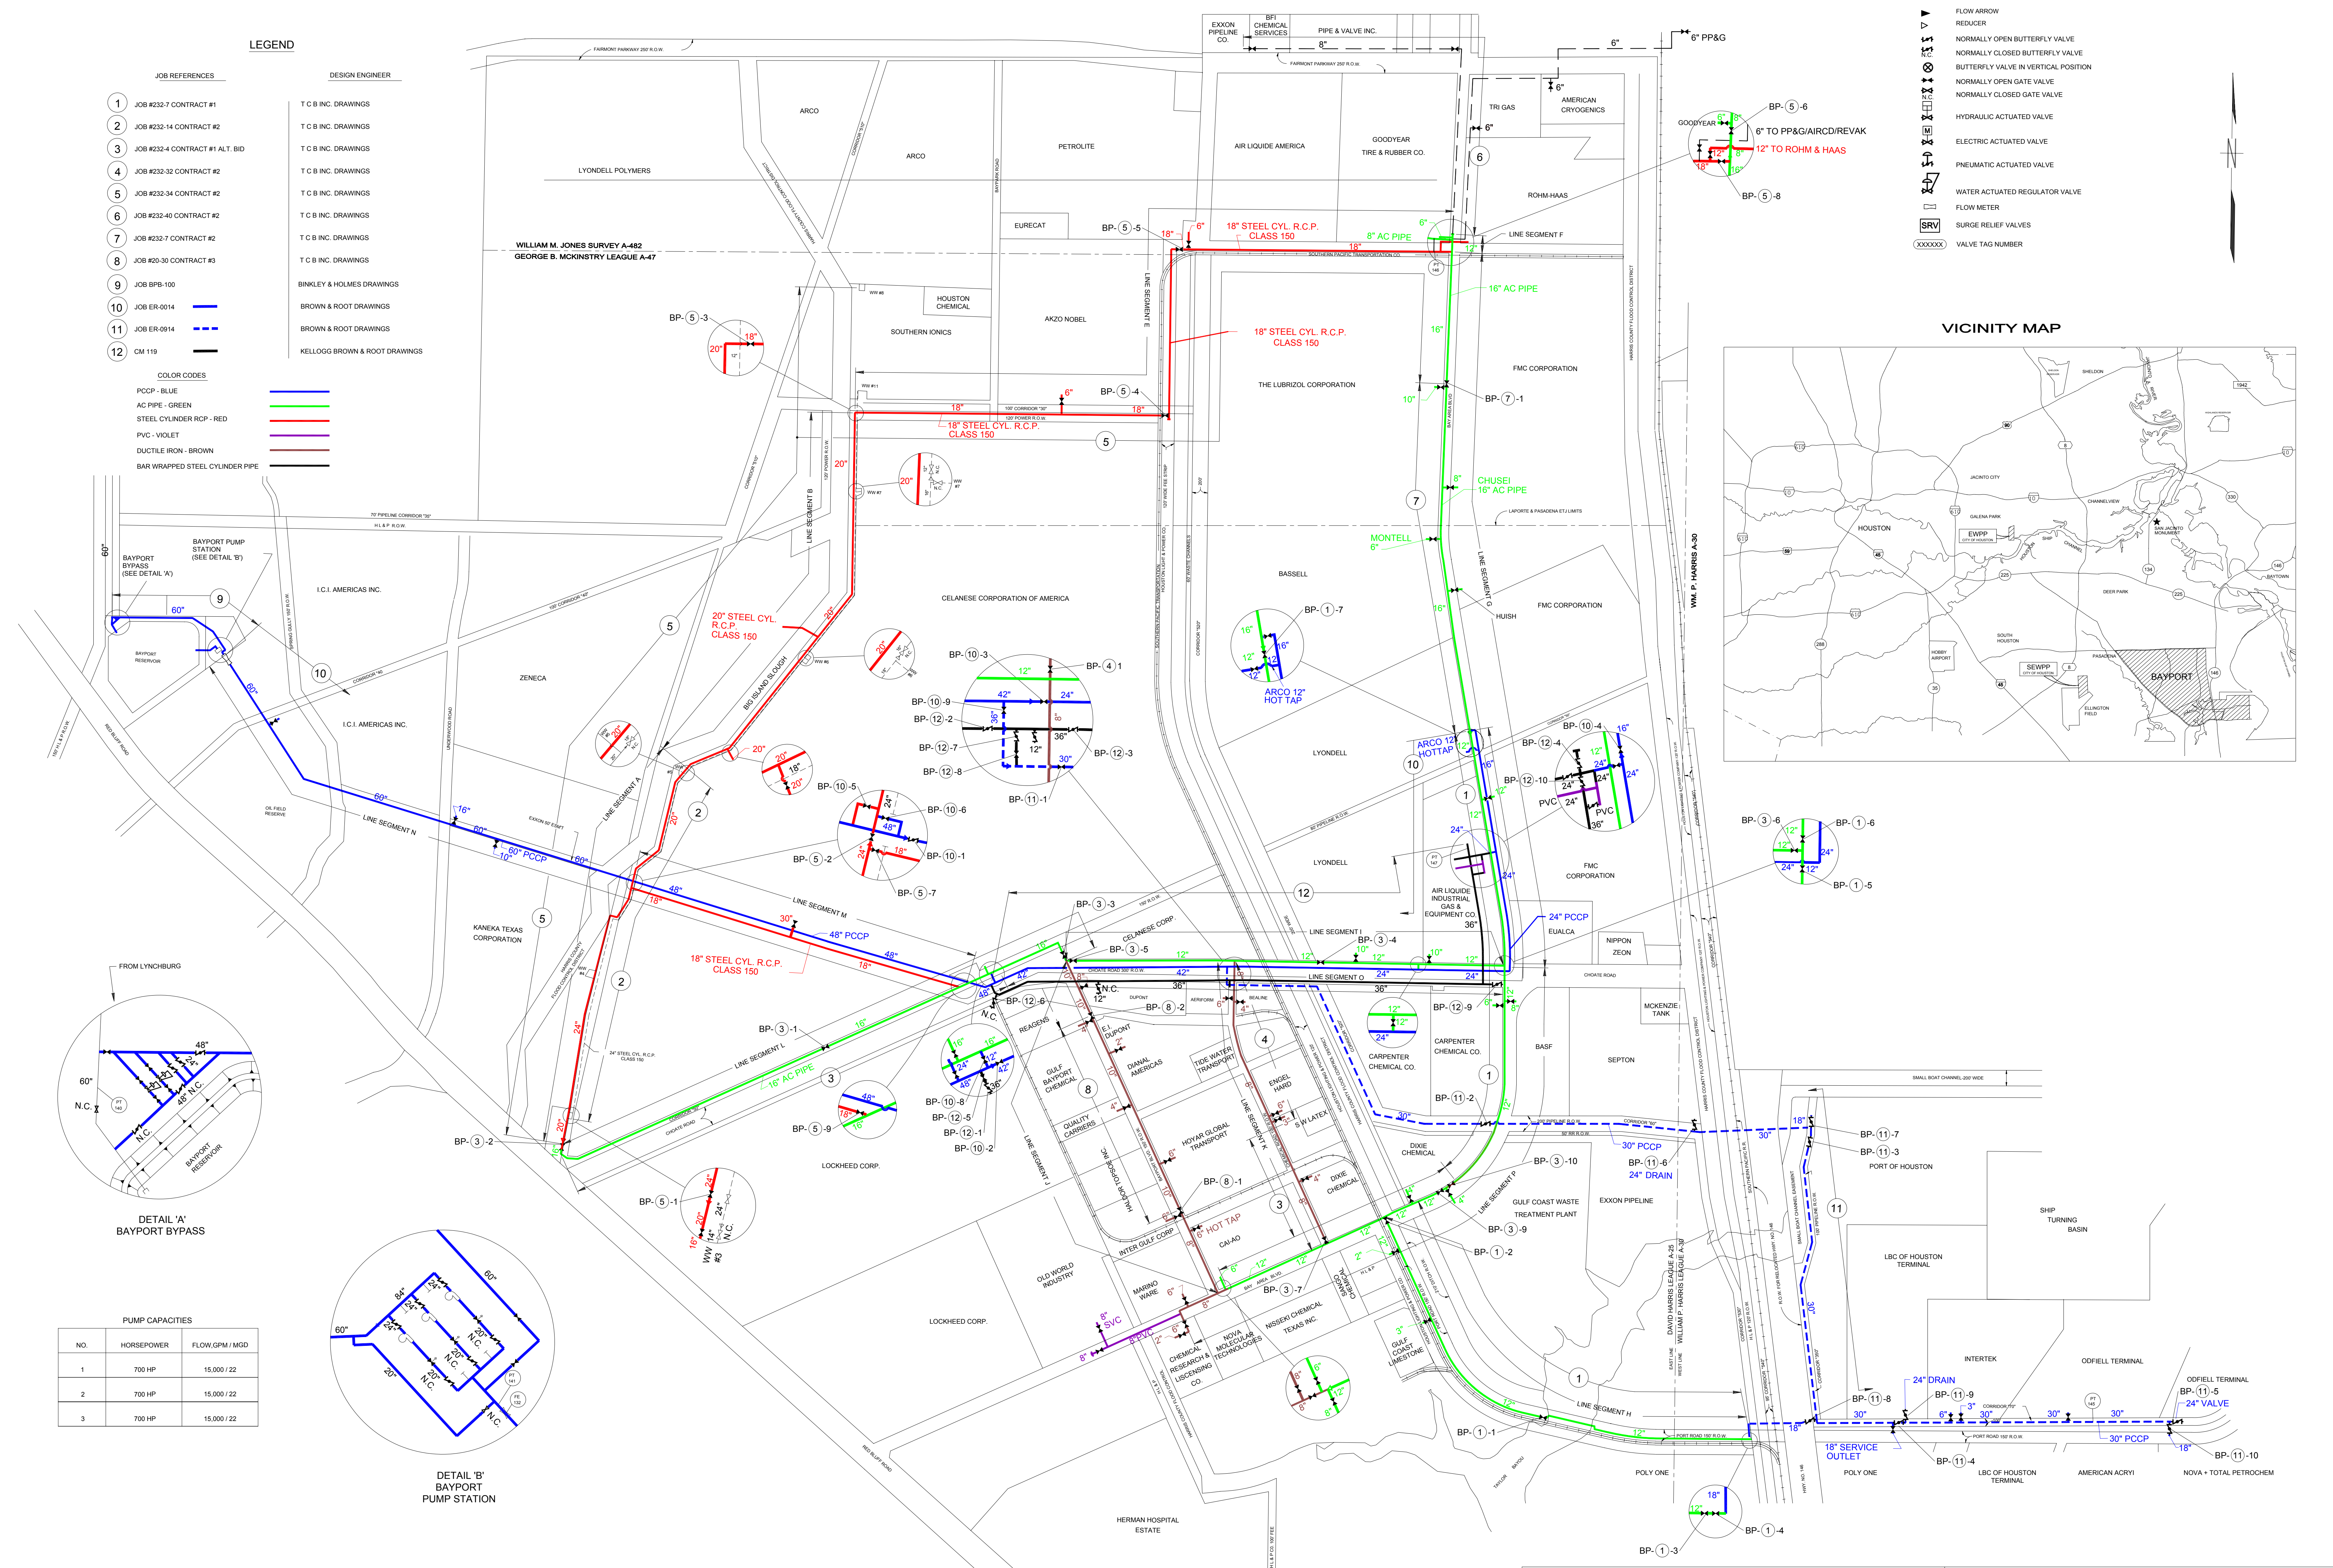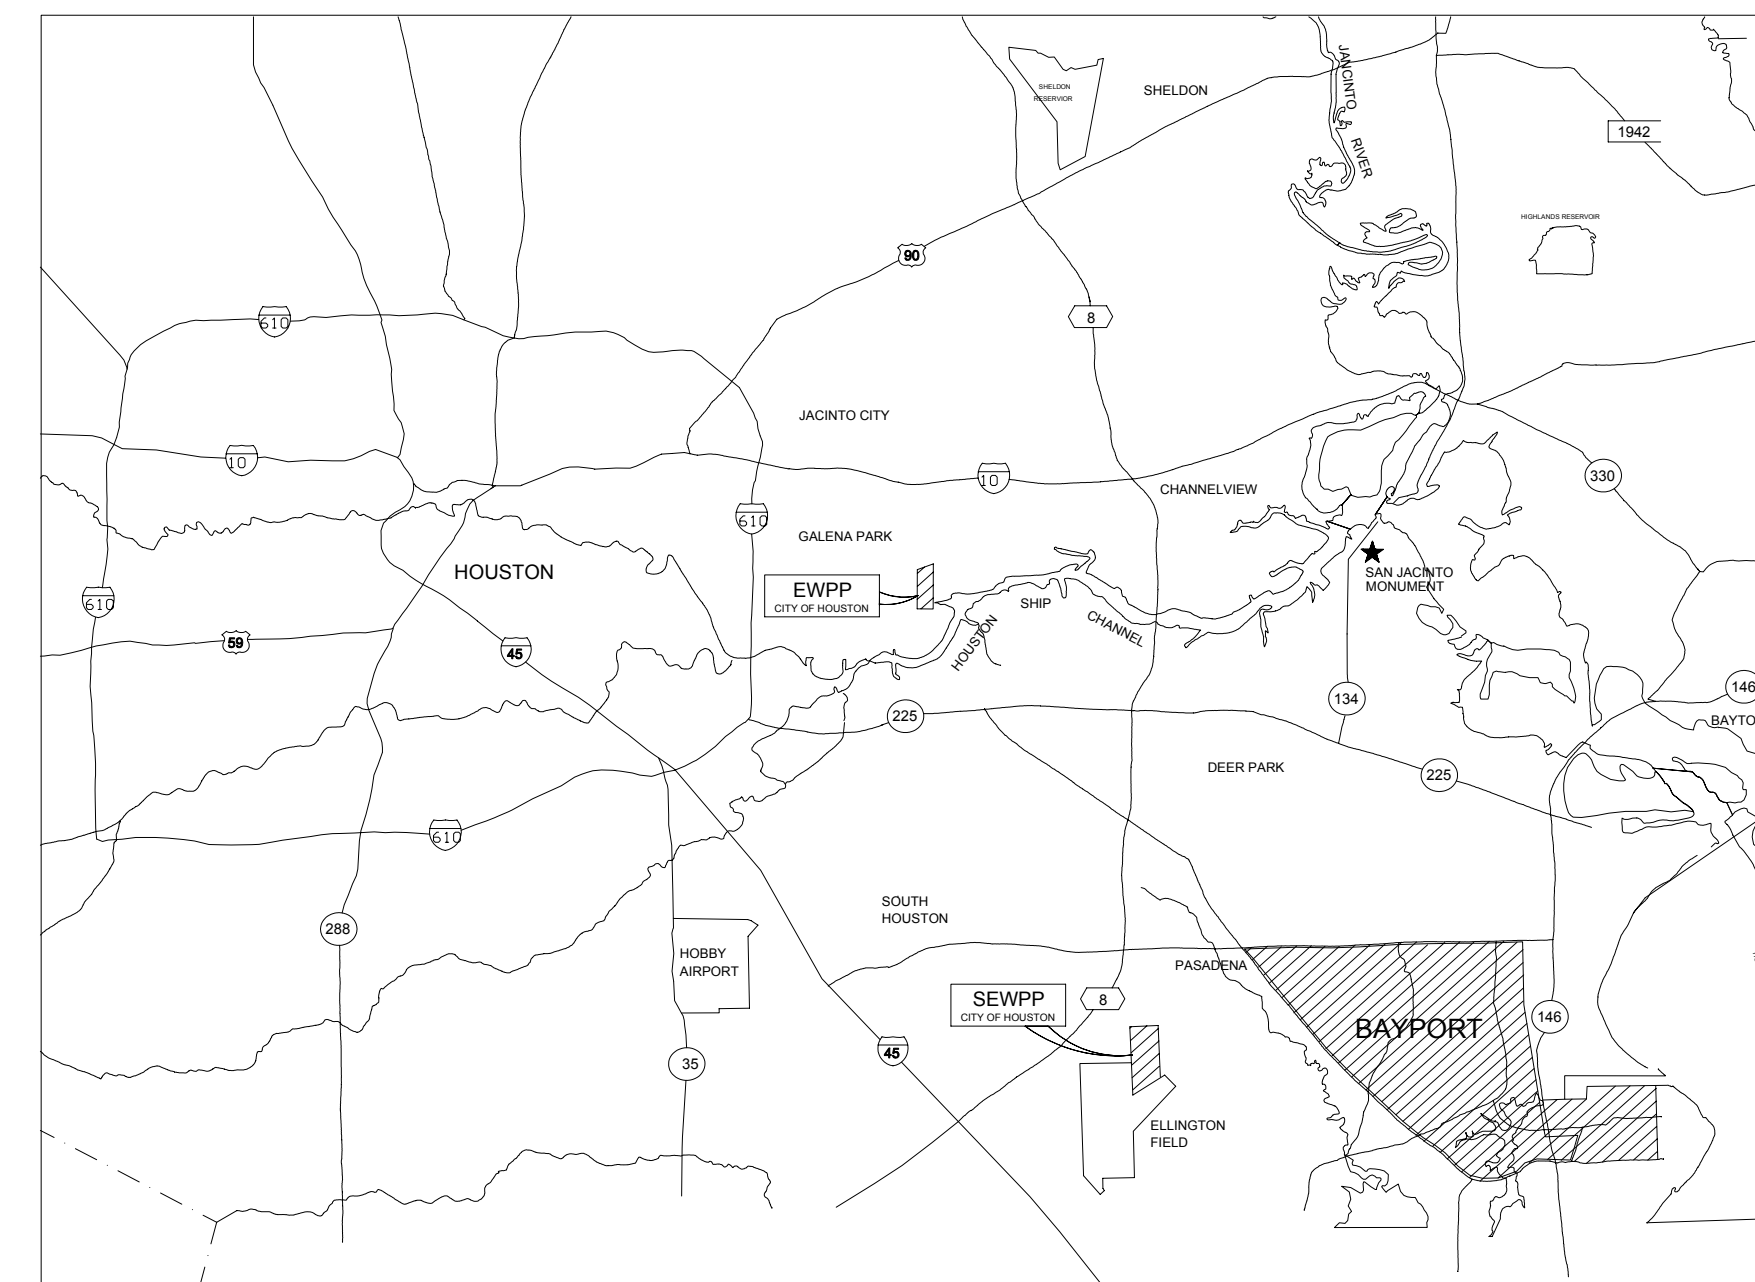

PUMP CAPACITIES

NO.	HORSEPOWER	FLOW GPM / MGD
1	700 HP	15,000 / 22
2	700 HP	15,000 / 22
3	700 HP	15,000 / 22

